

Date: Thursday, 5/11/2006 11:52:28 AM  
 User: Kim Johnston

## Process Sheet

<b>Customer</b> : CU-DAR001 Dart Helicopters Services	<b>Drawing Name</b> : STRUT
<b>Job Number</b> : 27062	
<b>Estimate Number</b> : 10961	
<b>P.O. Number</b> : N/A	<b>Part Number</b> : D2565209
<b>This Issue</b> : 5/11/2006 <b>S.O. No.</b> : N/A	<b>Drawing Number</b> : D2565 REV E
<b>Prsht Rev.</b> : NC	<b>Project Number</b> : N/A
<b>First Issue</b> : N/A <b>Type</b> : SMALL /MED FAB	<b>Drawing Revision</b> : E
<b>Previous Run</b> : 26245	<b>Material</b> : N/A
<b>Written By</b> : <u>See Comment Below</u>	<b>Due Date</b> : 5/17/2006
<b>Checked &amp; Approved By</b> : <u>06.05.11</u>	<b>Qty:</b> 4 <b>Um:</b> Each
<b>Comment</b> : Est: D 01.06.04 Added Powder Coat, Removed Polish, and Added Inspection Levels: 3 & 21 EC	

## Additional Product

Job Number:



<b>Seq. #:</b>	<b>Machine Or Operation:</b>	<b>Description :</b>
----------------	------------------------------	----------------------

1.0	M304TR0750W049	304 RD Tube .750 x .049W
-----	----------------	--------------------------

**Comment:** Qty.: 1.3475 f(s)/Unit Total: 5.3899 f(s)

Material: 304/316 SS tubing 0.750" Dia. x 0.049" wall

(M304TR0750W049)

Batch No:

11100797FF 06.05.15

4

2.0	BRAKE NC	NC BRAKE
-----	----------	----------

**Comment:** BRAKE NC

Punch as per Dwg D2565 using DT 8313

FF 06.05.15

4

3.0	SMALL FAB 1	SMALL & MEDIUM FAB RESOURCE 1
-----	-------------	-------------------------------

**Comment:** SMALL & MEDIUM FAB RESOURCE 1

Deburr

MF 06.05.16

4

4.0	QC5	INSPECT WORK TO CURRENT STEP
-----	-----	------------------------------

**Comment:** INSPECT WORK TO CURRENT STEPSB 06/05/16

(4)

5.0	POWDER COATING	POWDER COATING
-----	----------------	----------------

**Comment:** POWDER COATING

Powder Coat White (Ref: 4.3.5.2) as per QSI 005 4.3

DL 06/05/16

(4)

W/O:		WORK ORDER CHANGES					
DATE	STEP	PROCEDURE CHANGE	By	Date	Qty	Approval Mfg / Design Mgr	Approval QC Inspector

NCR:		WORK ORDER NON-CONFORMANCE (NCR)						
DATE	STEP	Description of NC Section A	Corrective Action Section B			Verification Section C	Approval Design Mgr	Approval QC Inspector
			Initial Design Mgr	Action Description Design Mgr	Sign & Date			

Part No: \_\_\_\_\_ PAR #: \_\_\_\_\_ Fault Category: \_\_\_\_\_ NCR: Yes ☒ No ☐ DQA: DD Date: 26/05/18

NOTE: Date & initial all entries

QA: N/C Closed: \_\_\_\_\_ Date: \_\_\_\_\_

Date: Thursday, 5/11/2006 11:52:28 AM  
User: Kim Johnston

## Process Sheet

Customer: CU-DAR001 Dart Helicopters Services

Drawing Name: STRUT

Job Number: 27062

Part Number: D2565209

Job Number:



Seq. #:

Machine Or Operation:

Description :

6.0

QC3

INSPECT POWDER COAT/CHEMICAL CONVERSION



DL



Comment: INSPECT POWDER COAT

Q-n 06-05-16 (4)

7.0

PACKAGING 1

PACKAGING RESOURCE #1



Comment: PACKAGING RESOURCE #1

Identify and Stock

Location: STJ86

AL 06/05/17 (4)

8.0

DC

DOCUMENT CONTROL



Comment: DOCUMENT CONTROL

Inspection Level 21

SP 06/05/18 (4)

Job Completion



U 06-05-18

W/O:		WORK ORDER CHANGES					
DATE	STEP	PROCEDURE CHANGE	By	Date	Qty	Approval Mfg / Design Mgr	Approval QC Inspector

NCR:		WORK ORDER NON-CONFORMANCE (NCR)						
DATE	STEP	Description of NC Section A	Corrective Action Section B			Verification Section C	Approval Design Mgr	Approval QC Inspector
			Initial Design Mgr	Action Description Design Mgr	Sign & Date			


Part No: \_\_\_\_\_ PAR #: \_\_\_\_\_ Fault Category: \_\_\_\_\_ NCR: Yes No DQA: \_\_\_\_\_ Date: \_\_\_\_\_

NOTE: Date & initial all entries

QA: N/C Closed: \_\_\_\_\_ Date: \_\_\_\_\_

**DART**

DESIGN	DRAWN BY	<b>DART AEROSPACE LTD</b> HAWKESBURY, ONTARIO, CANADA	
CHECKED	APPROVED	DRAWING NO. D2565	REV. E SHEET 1 OF 1
DATE 04.05.05		TITLE STRUT	SCALE 1:3
A	96.05.03	NEW ISSUE	
B	97.03.15	CORRECT D2565-111 DIM. A	
C	98.10.05	UPDATED MATERIAL NOTE (TSR A603)	
D	02.06.05	ADD -3XX PARTS; ADD FINISH	
E	04.05.05	ADD D2565-401-411; RMV ANGLE D	

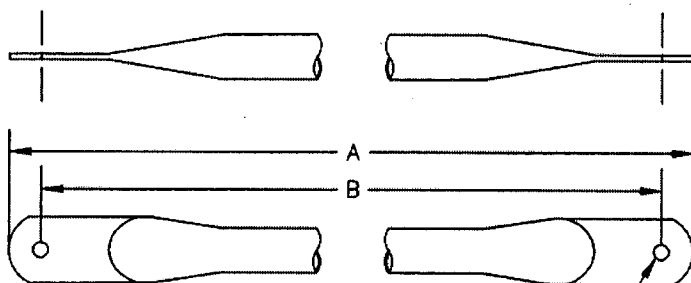**RELEASED**  
04.05.05 

DIA 0.257 TO BE PUNCHED  
"C" DIA TO BE OPENED MANUALLY  
PUNCH ENDS PER SPEC CONTROL DRAWING D2638

PART #	A	B	DIA C
D2565-101	20.52	19.72	0.316
D2565-103	18.21	17.41	0.316
D2565-105	20.19	19.39	0.316
D2565-107	13.43	12.63	-
D2565-109	12.31	11.51	-
D2565-111	13.65	12.85	-
D2565-201	22.79	22.00	0.316
D2565-203	20.75	19.95	0.316
D2565-205	21.22	20.42	0.316
D2565-207	16.07	15.27	-
D2565-209	15.16	14.36	-
D2565-211	14.14	13.34	-
D2565-301	27.03	26.23	0.316
D2565-303	25.34	24.54	0.316
D2565-305	23.73	22.93	0.316
D2565-307	20.86	20.06	-
D2565-309	20.17	19.37	-
D2565-311	16.30	15.50	-
D2565-401	18.29	17.49	0.316
D2565-403	15.64	14.84	0.316
D2565-405	19.45	18.65	0.316
D2565-407	10.79	9.99	-
D2565-409	9.34	8.54	-
D2565-411	13.81	13.01	-


**GENERAL NOTES**

- 1) MATERIAL: AISI 304/316/318 SS 0.750 OD X 0.049 WALL  
(REF DART SPEC. M304TR0.750W0.049)  
ENSURE SEAMLESS TUBE IS USED
- 2) FINISH: POWDER COAT WHITE (4.3.5.2) PER DART QSI 005 4.3
- 3) TOLERANCES PER DART QSI 018 UNLESS OTHERWISE NOTED
- 4) ALL DIMENSIONS ARE IN INCHES

SHOP COPY  
RETURN TO  
ENGINEERING  
UNCONTROLLED COPY  
SUBJECT TO AMENDMENT  
WITHOUT NOTICE  
WORK ORDER  
NO. 27062

**Copyright © 1996 by DART AEROSPACE LTD**

THIS DOCUMENT IS PRIVATE AND CONFIDENTIAL AND IS SUPPLIED ON THE EXPRESS CONDITION THAT IT IS NOT TO BE USED FOR ANY PURPOSE OR COPIED OR COMMUNICATED TO ANY OTHER PERSON WITHOUT WRITTEN PERMISSION FROM DART AEROSPACE LTD.

 




DESIGN KE	DRAWN BY KE	DART AEROSPACE LTD HAWKESBURY, ONTARIO, CANADA	
CHECKED MAY	APPROVED [Signature]	DRAWING NO. D2638	REV. A SHEET 1 OF 1
DATE 98.04.28		TITLE PUNCH DT8117 SPEC CONTROL	SCALE 1:1
A	98.04.28	NEW ISSUE	

RELEASED  
98/05/05 KE

SPECIFICATION CONTROL DRAWING  
FOR PUNCH DT8117

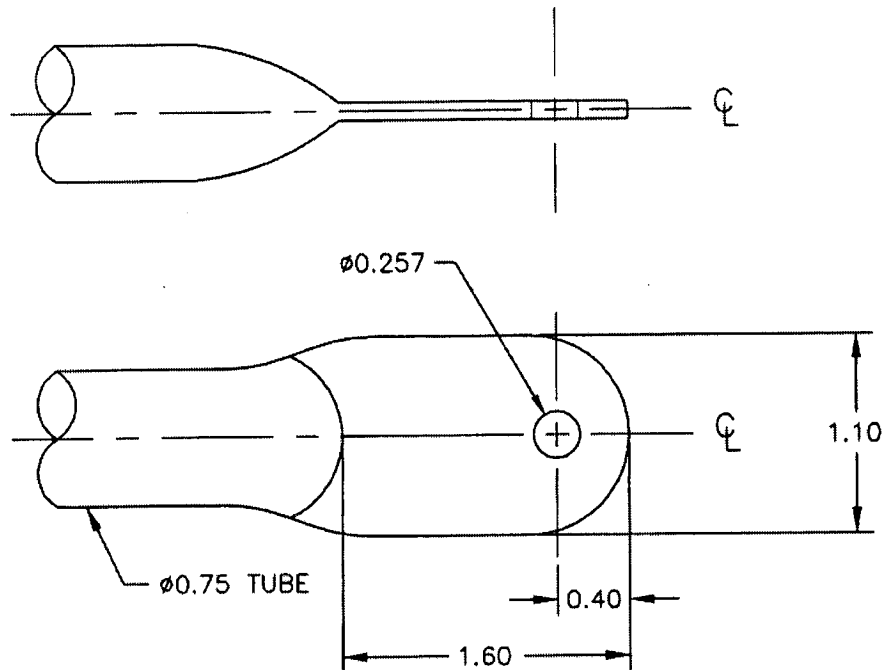

SHOP COPY  
RETURN TO  
ENGINEERING  
UNCONTROLLED COPY  
SUBJECT TO AMENDMENT  
WITHOUT NOTICE  
WORK ORDER  
NO. 27062